
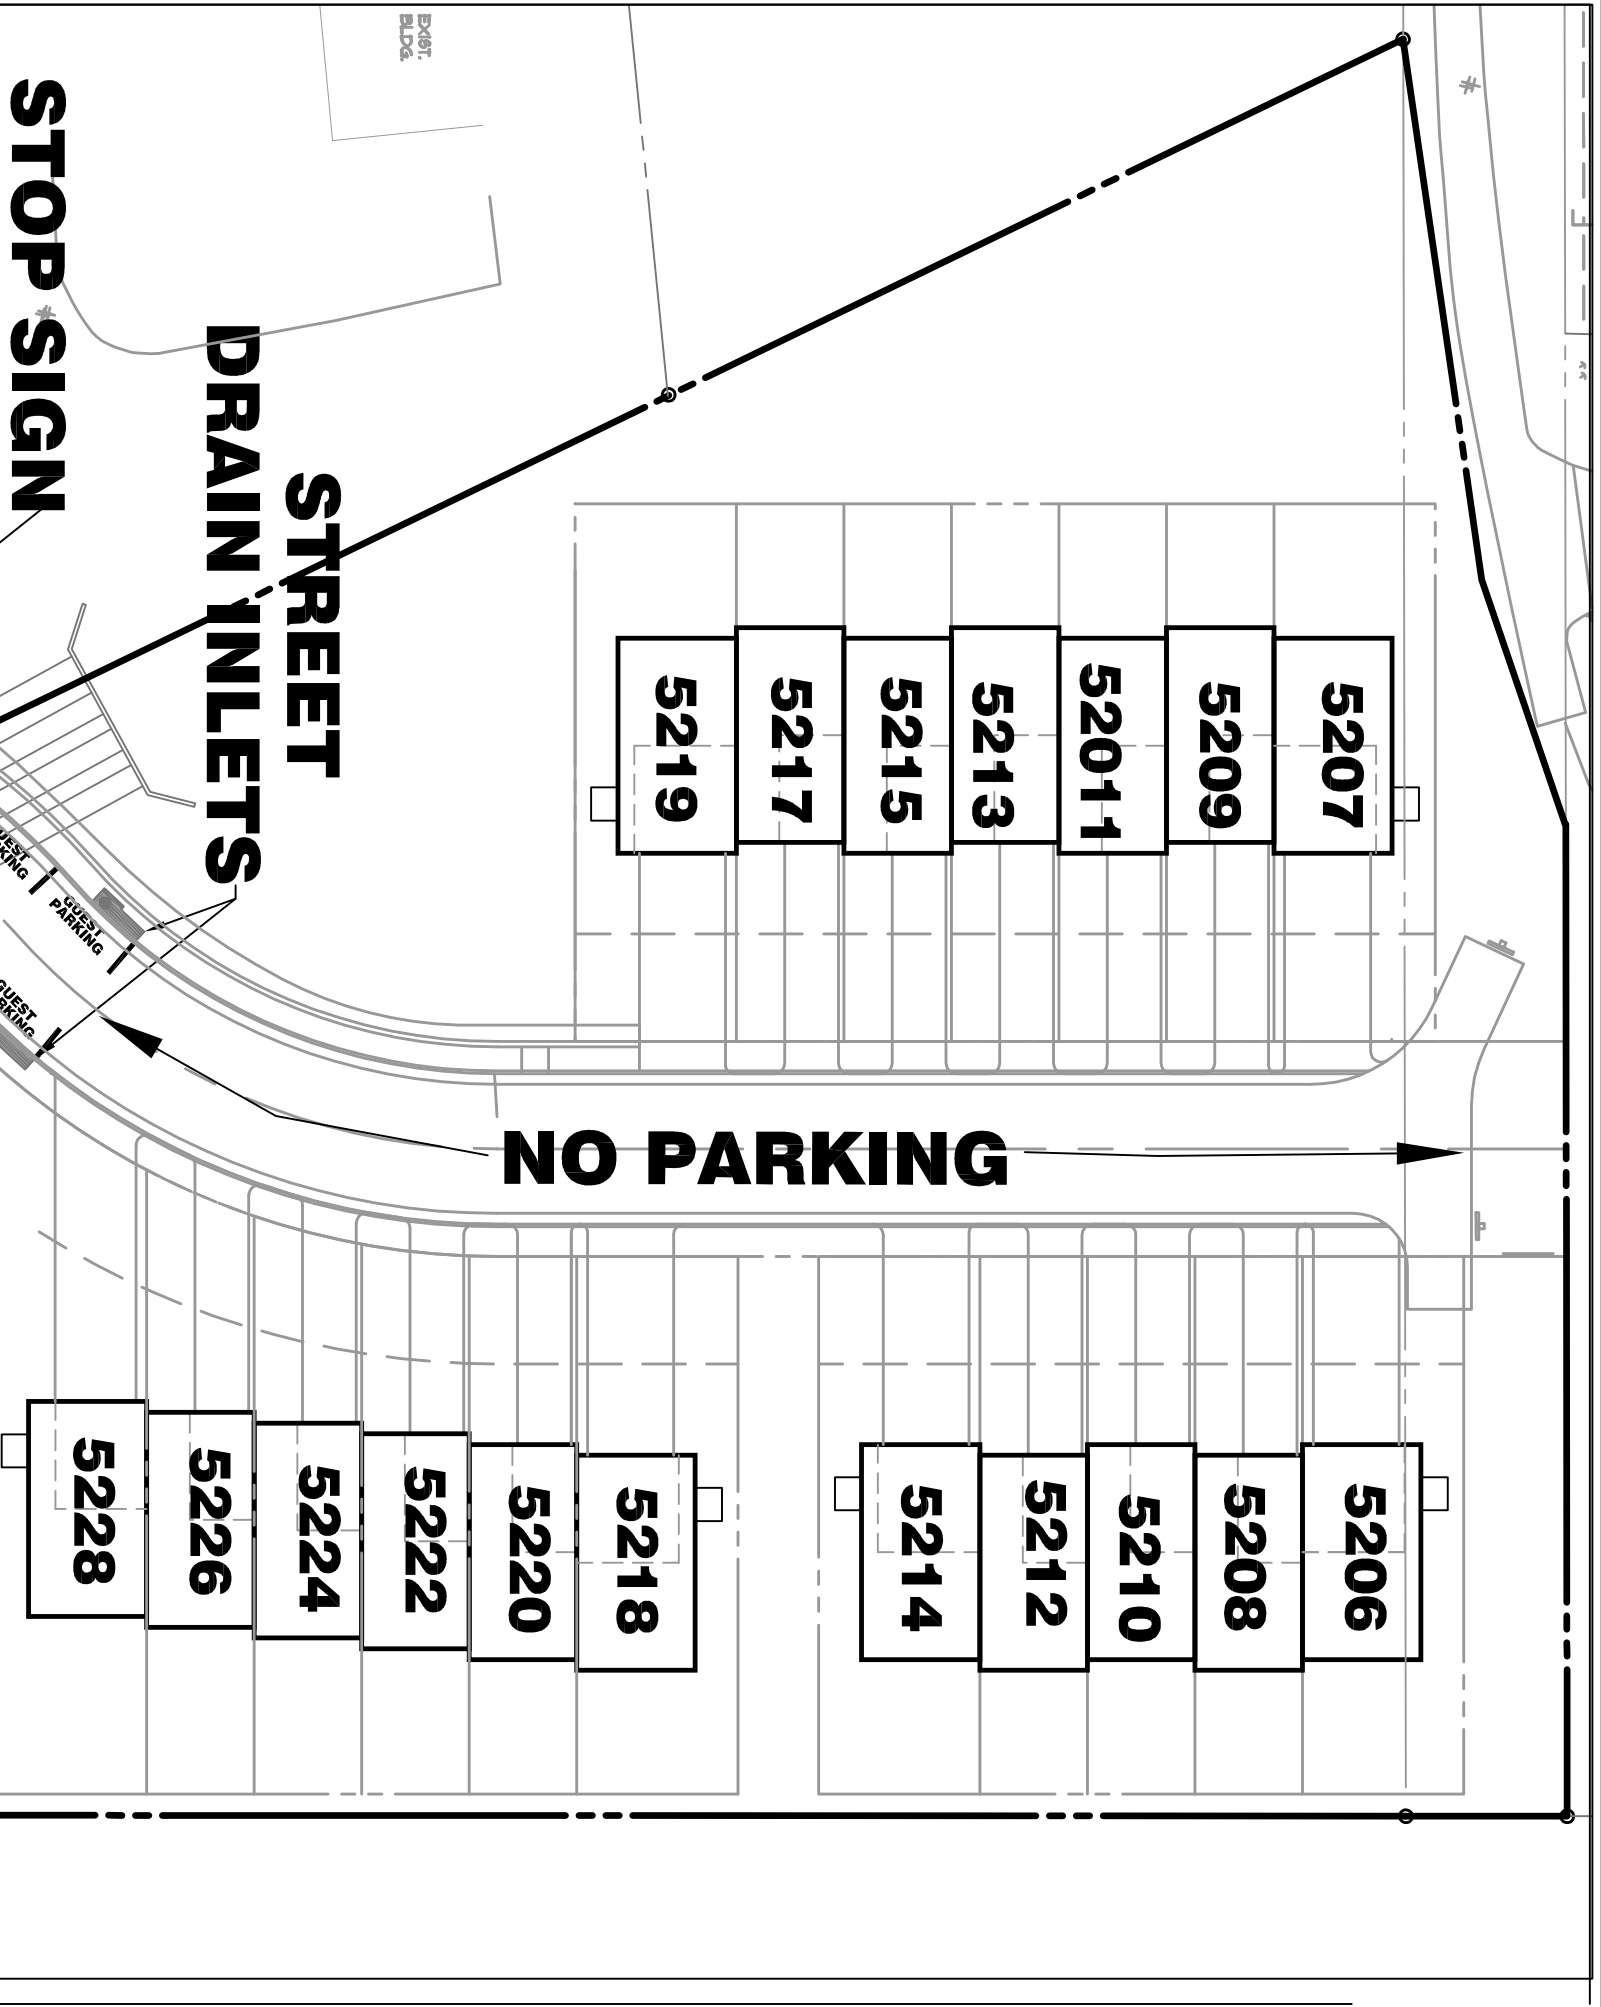


NO PARKING

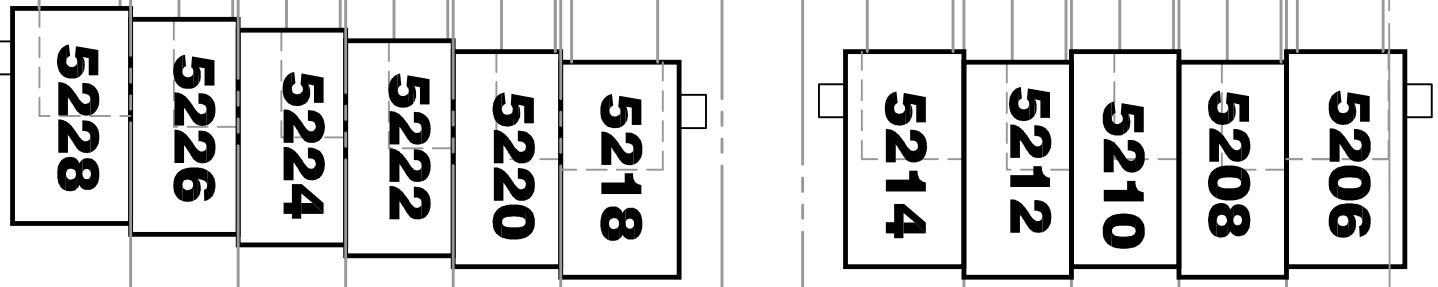

STREET
DRAIN INLETS

STOP SIGN

**9 ON STREET
PARKING SPACES**

